


EXHIBIT

Metro District 2 Overall Parcel w/PFI	4,516,630 sq.ft.±
Metro District 2 Exception No. 1	-349,623 sq.ft.±
Metro District 2 Exception No. 2	-55,253 sq.ft.±
Metro District 2 Exception No. 3	-748 sq.ft.±
Metro District 2 area	4,111,006 sq.ft.± or 94.376 acres±

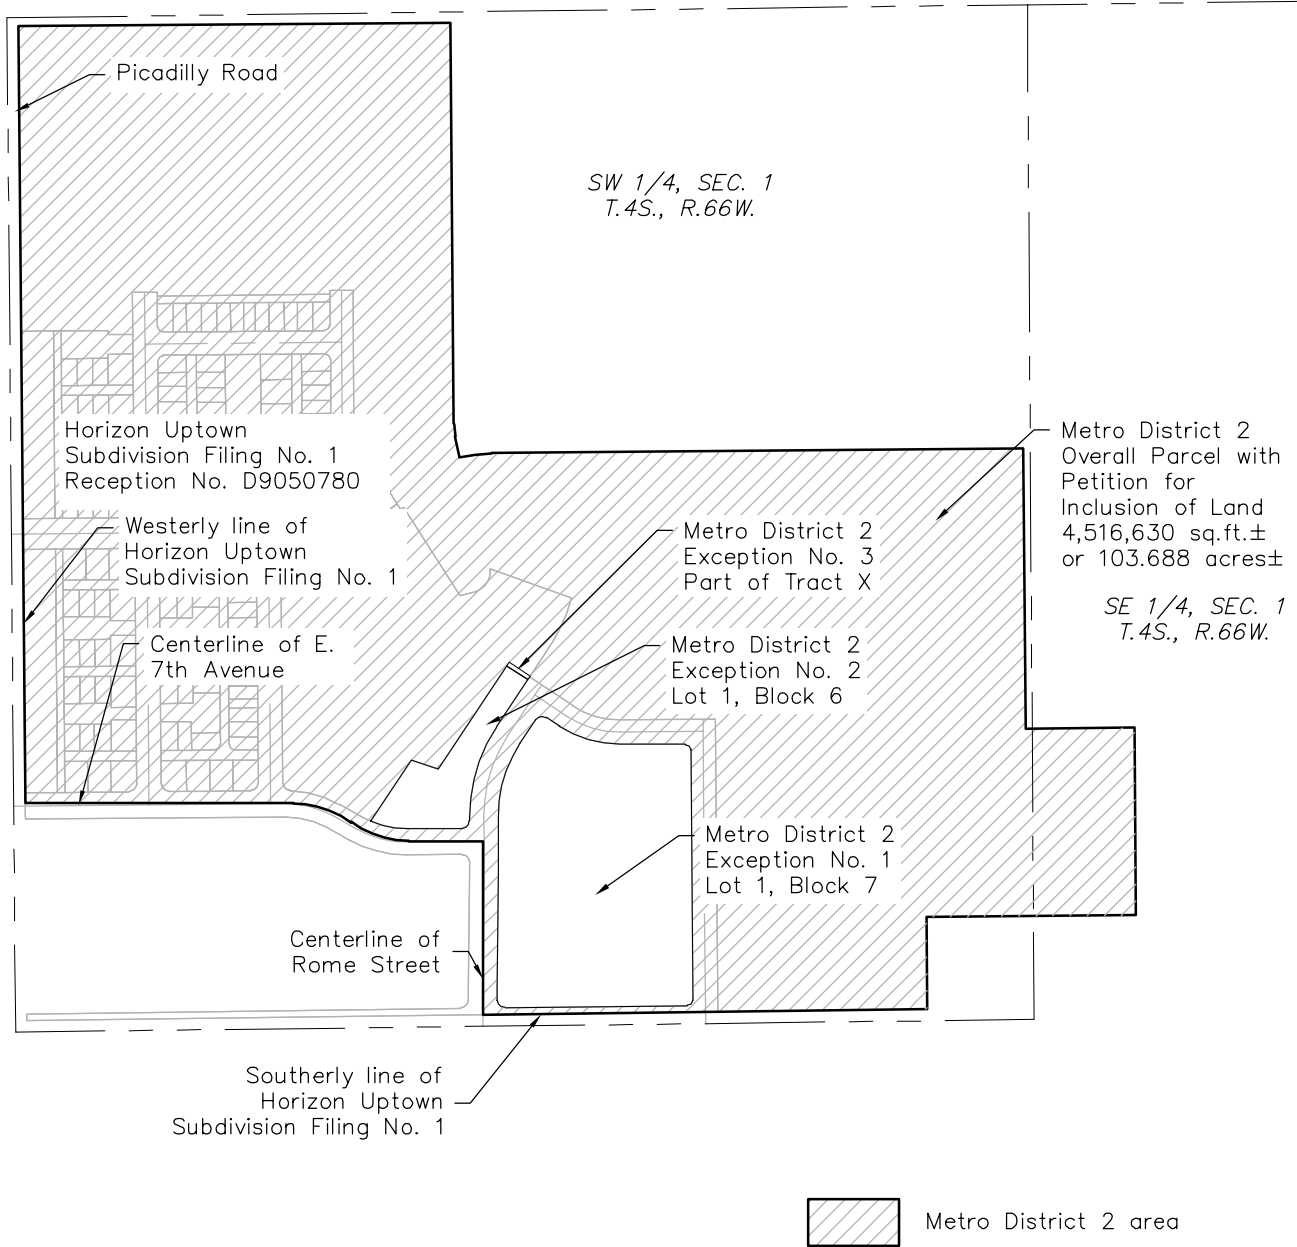

SCALE 1"=500'

7595 Technology Way
Suite 200, Denver,
Colorado 80237
Tel: 303-694-2770
mickey.denison@aecom.com

AECOM

METRO DISTRICT 2 EXHIBIT
A Part of the South Half
of Section 1, T.4S., R.66W.,
City of Aurora, County of Arapahoe,
State of Colorado

This exhibit does not represent a monumented survey.

Scale:	Drawn by: JKB	Sheet No. 1	Drawing Name:
1"=500'	Checked by: MD	of 1 Sheet(s)	M.D. #2 with PFI